

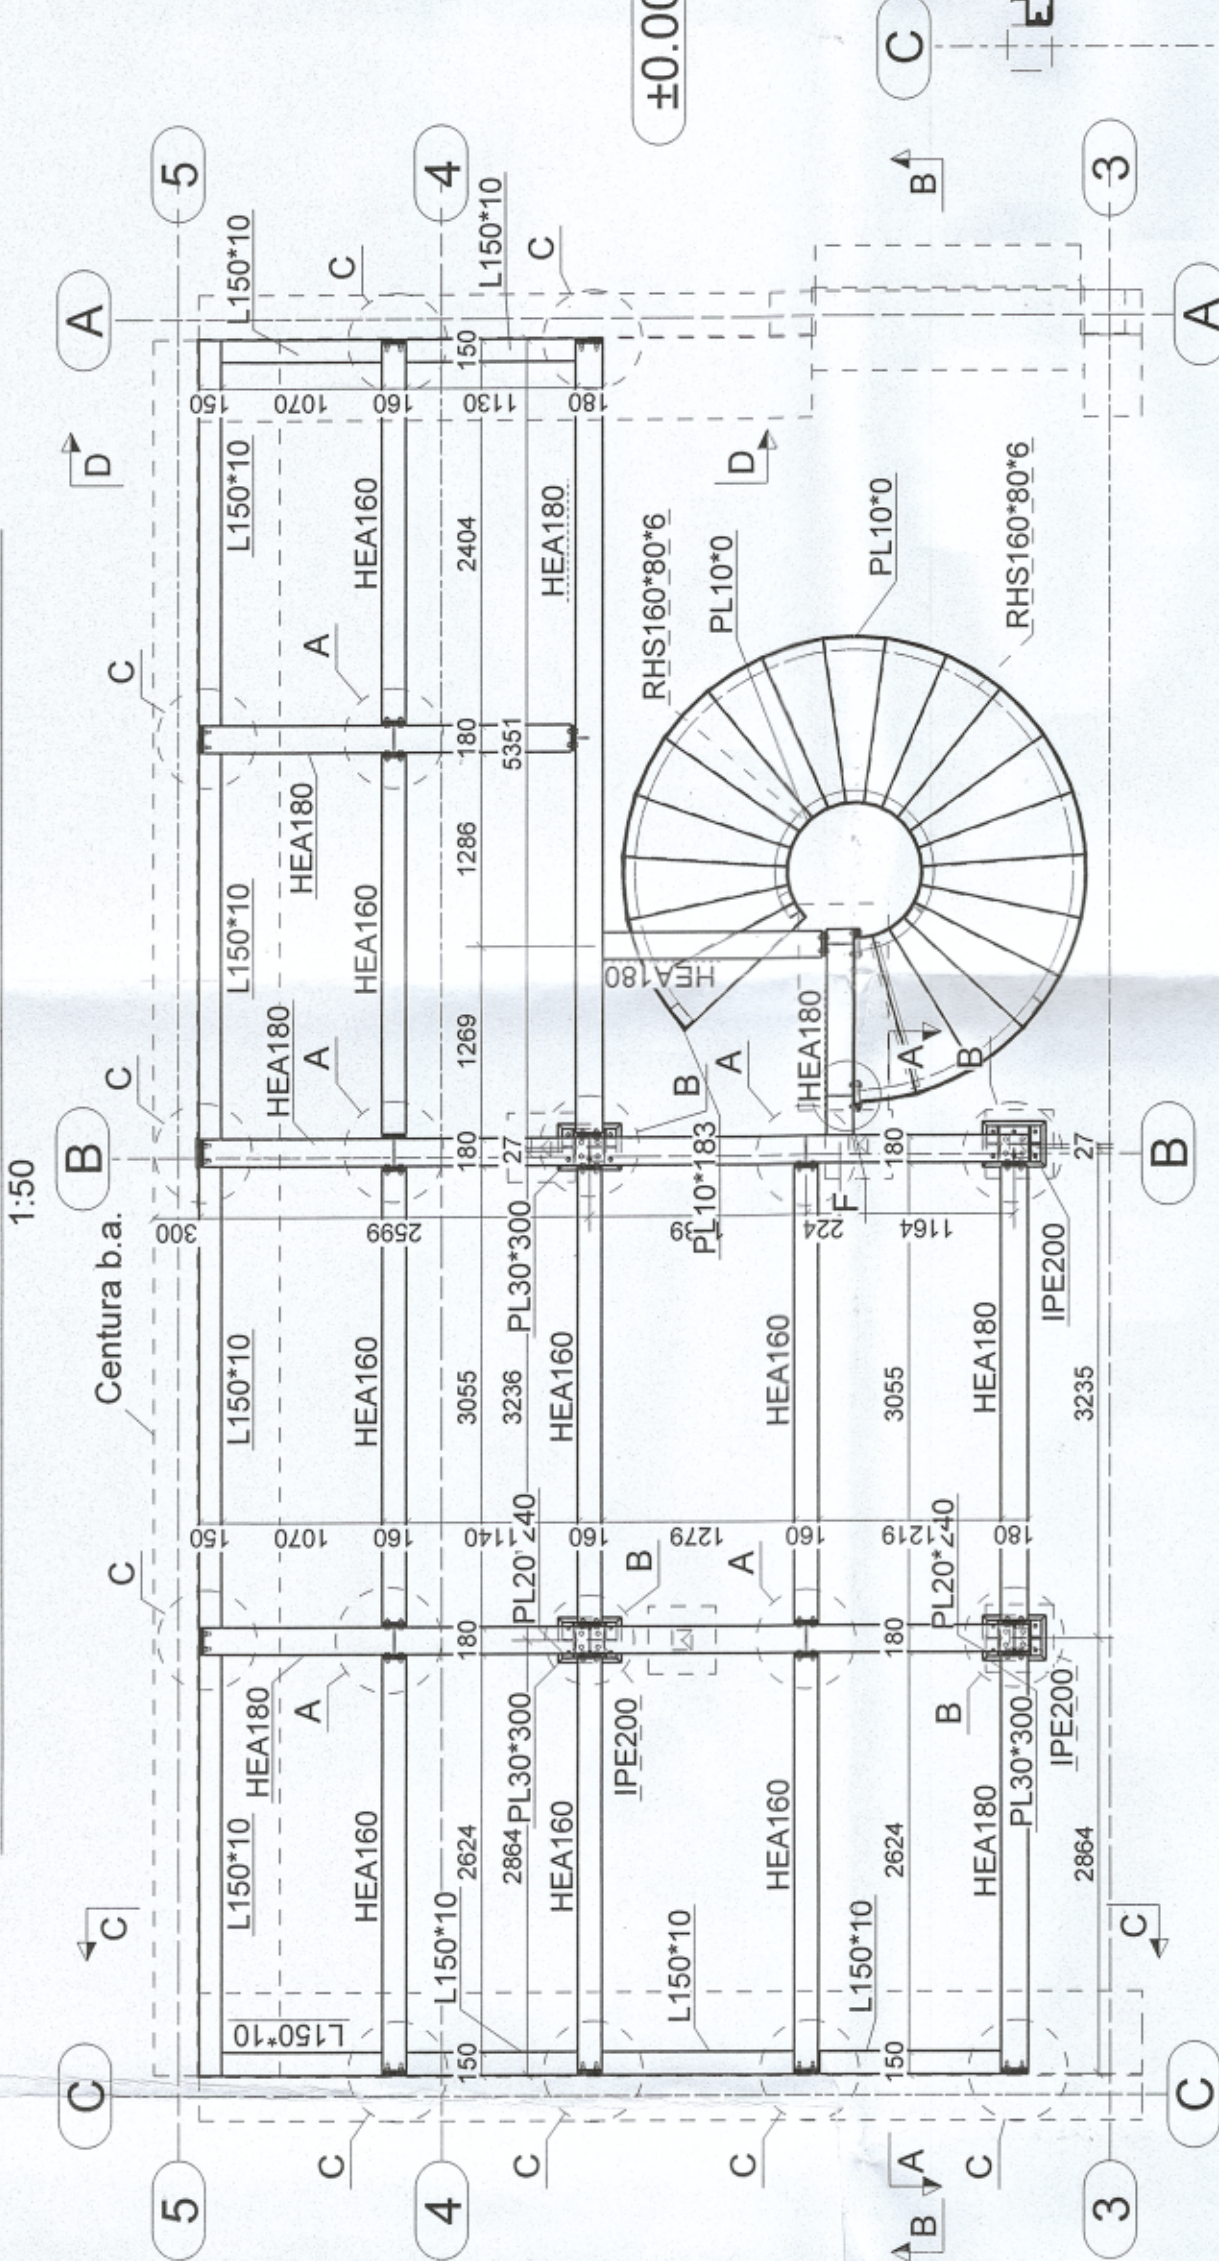
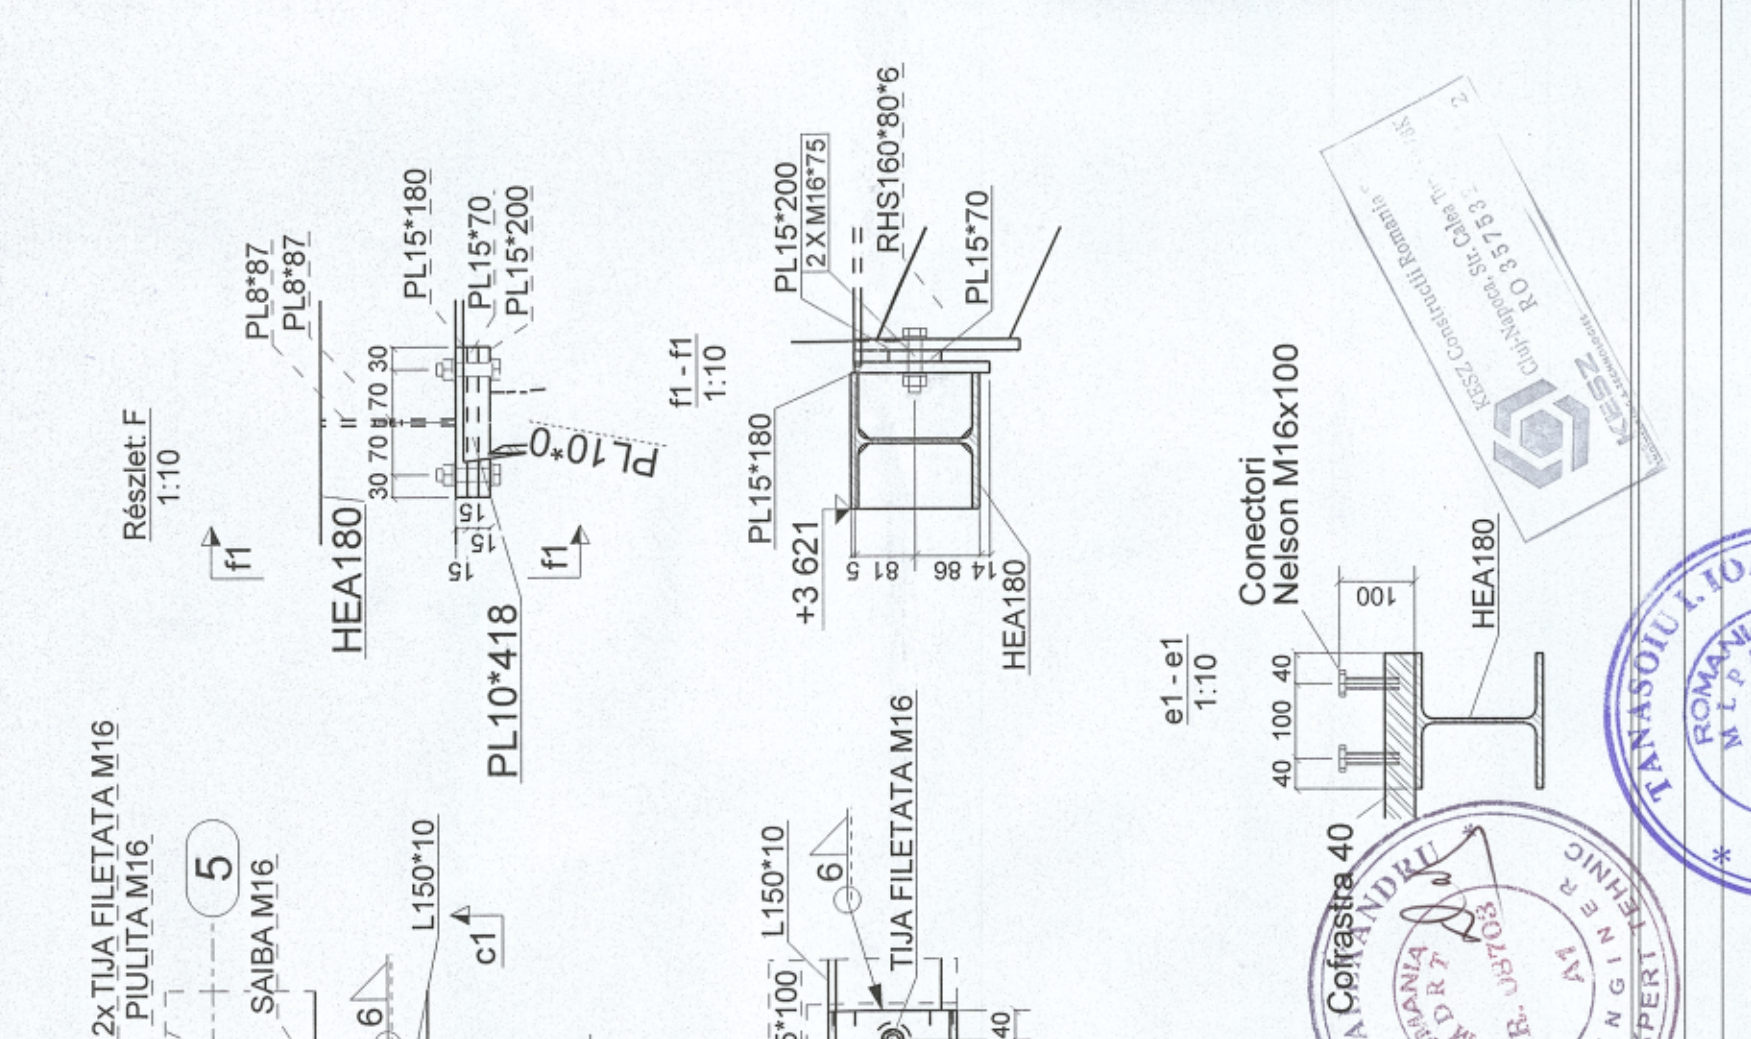
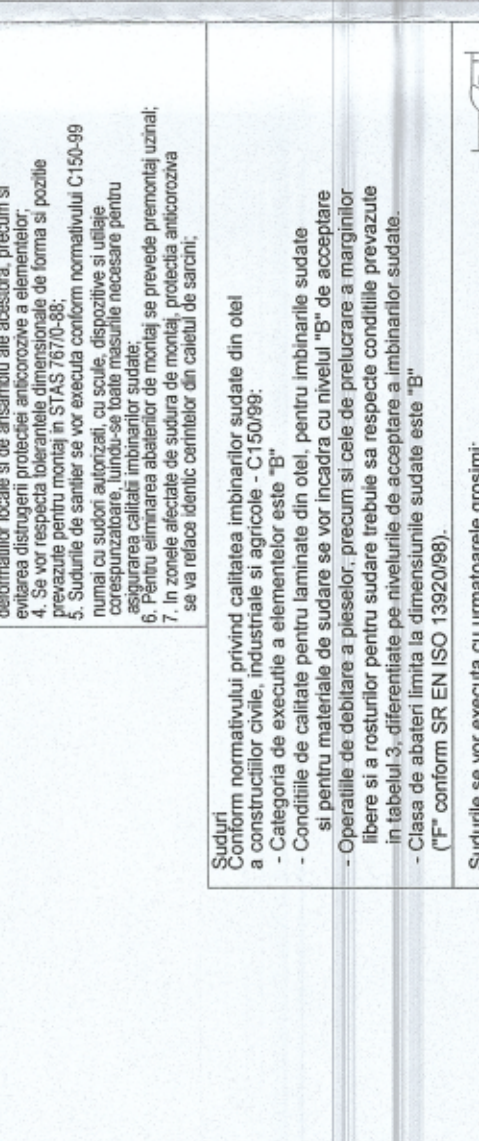
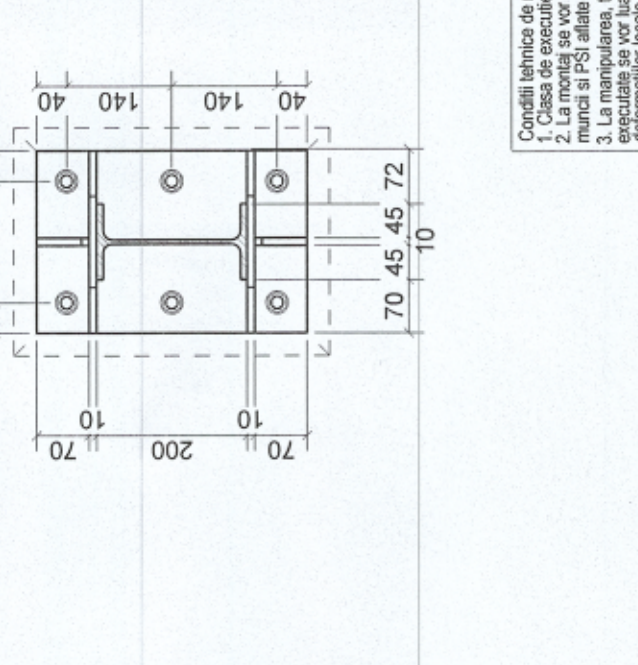
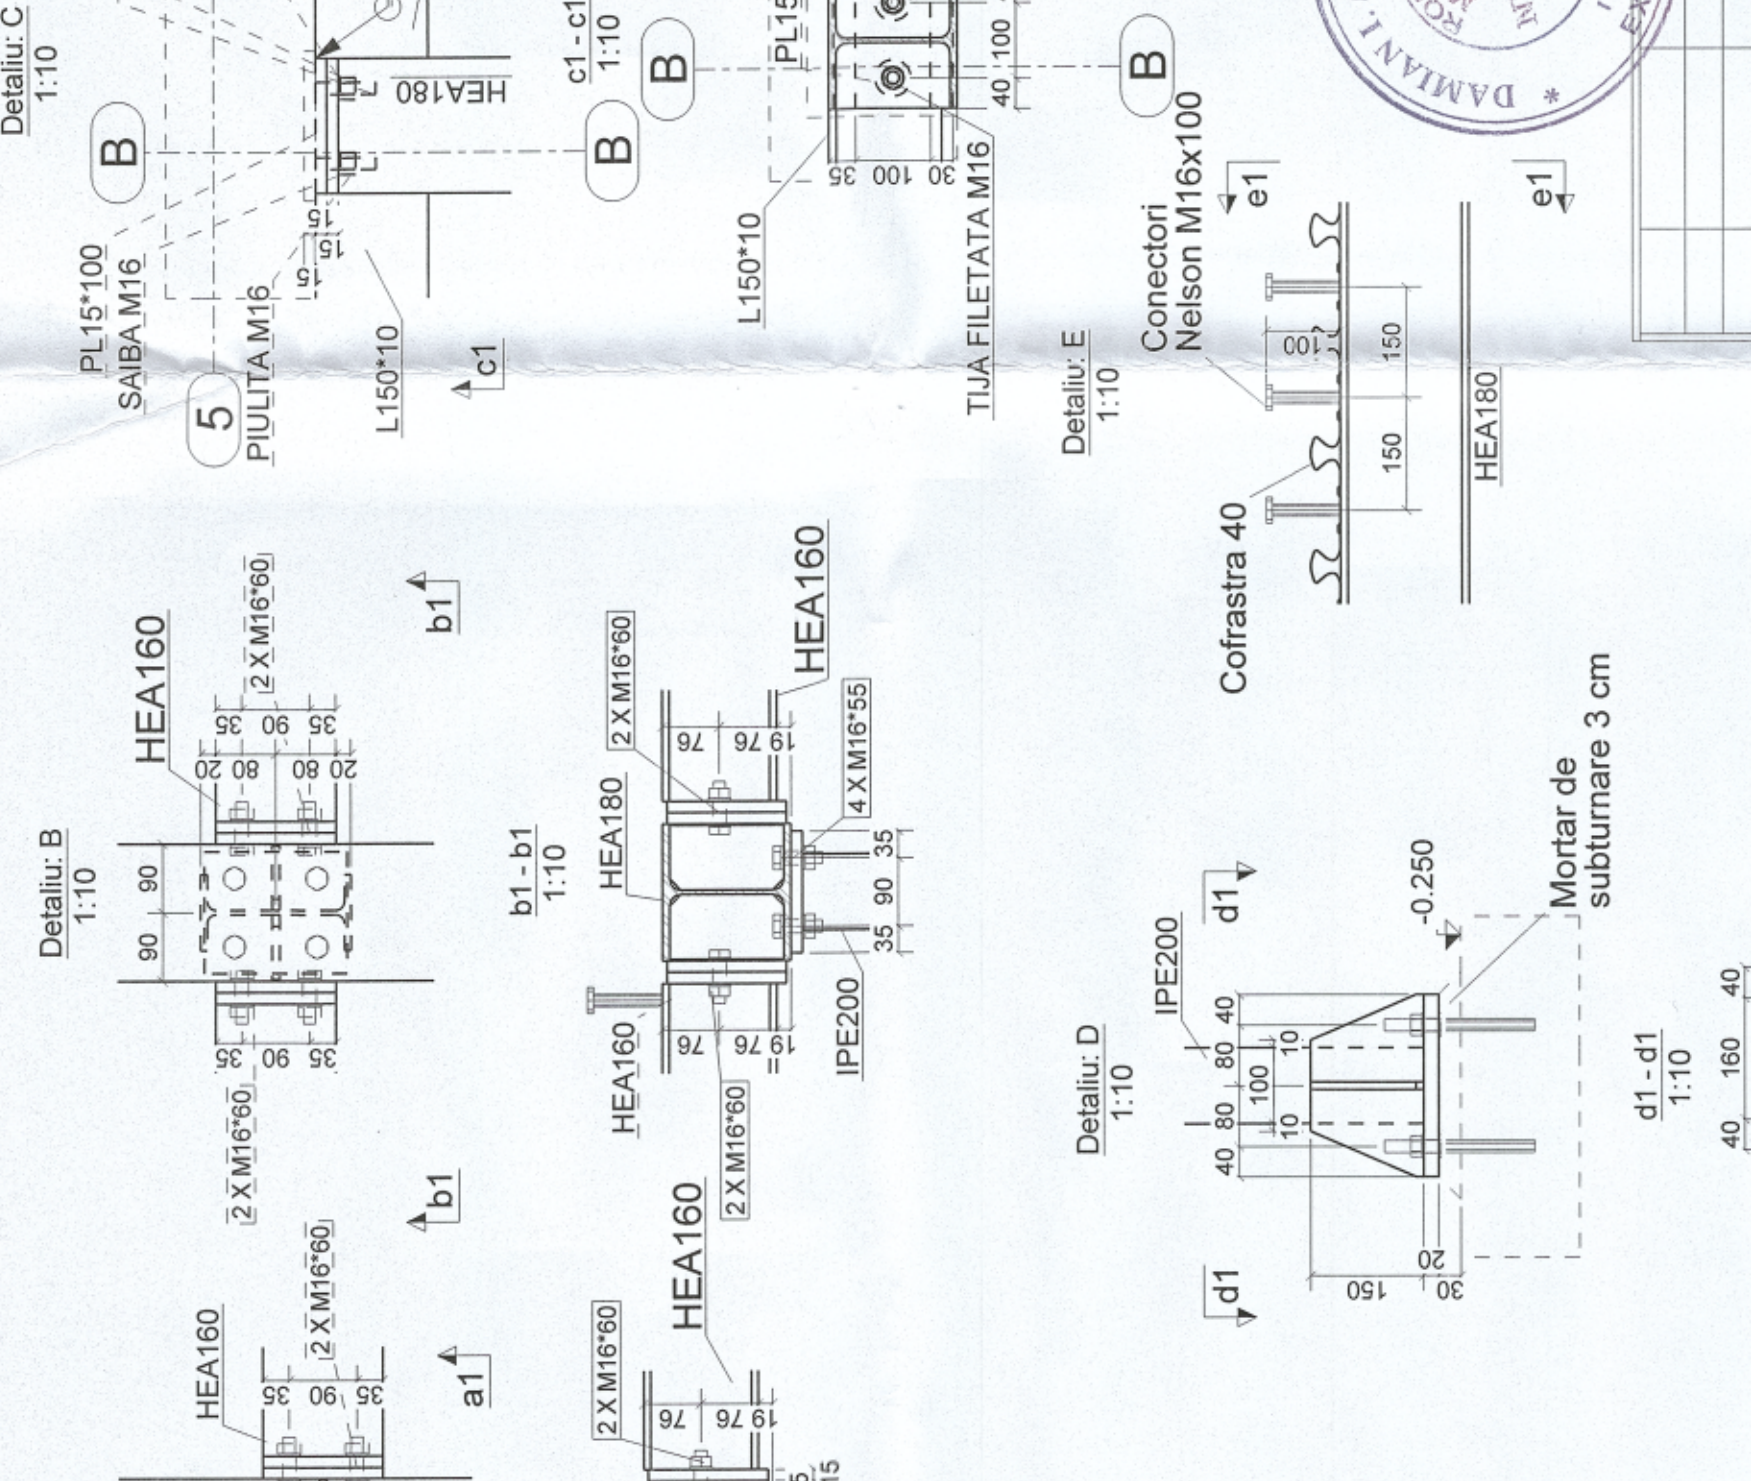
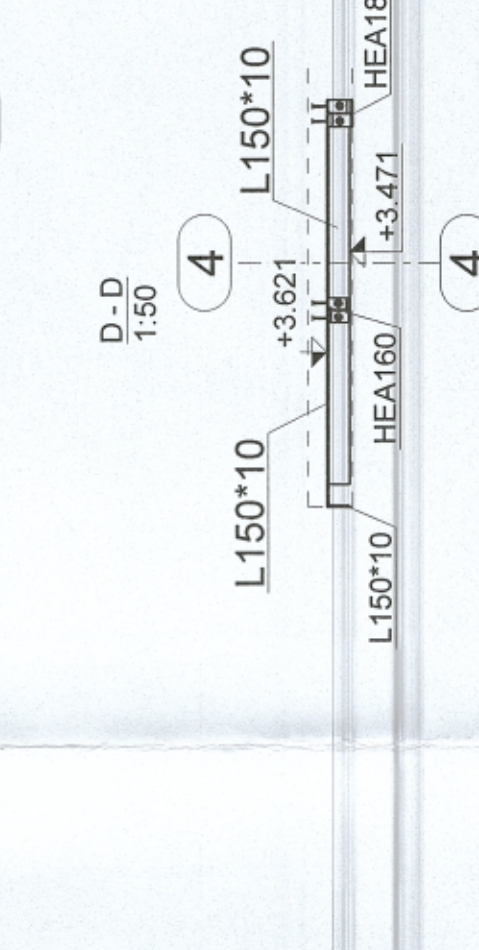
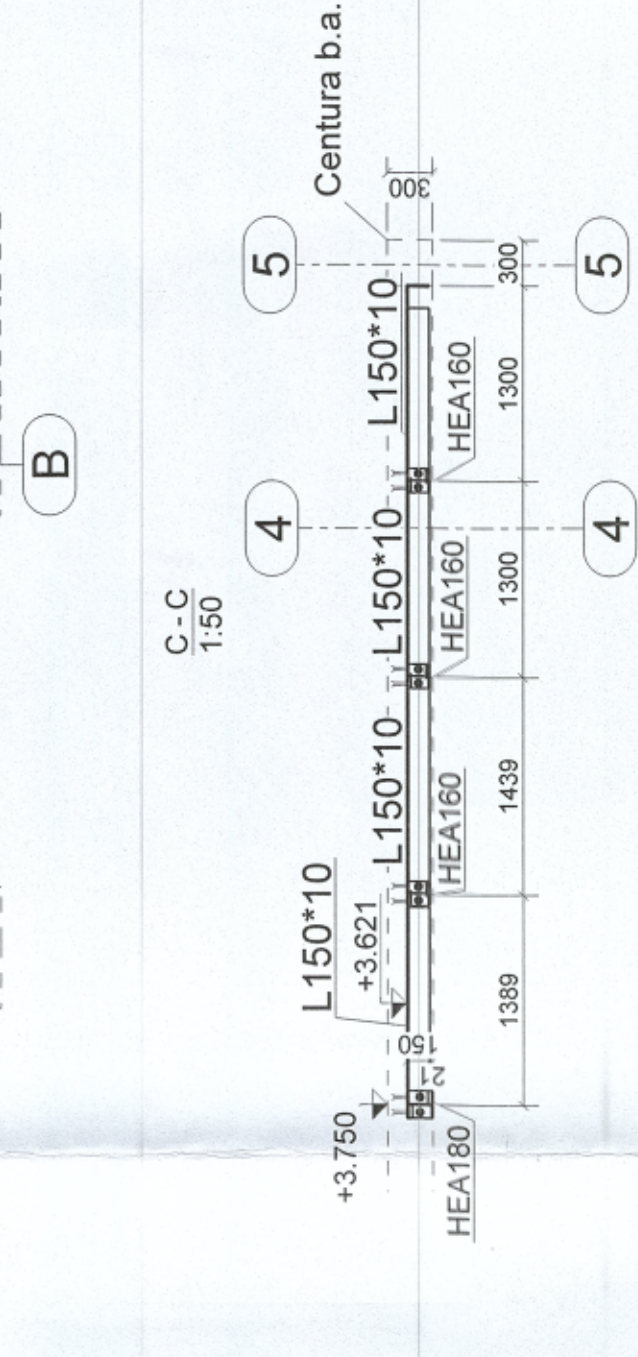


PLAN MONTAJ STRUCTURA METALICA PLANSEU MIXT

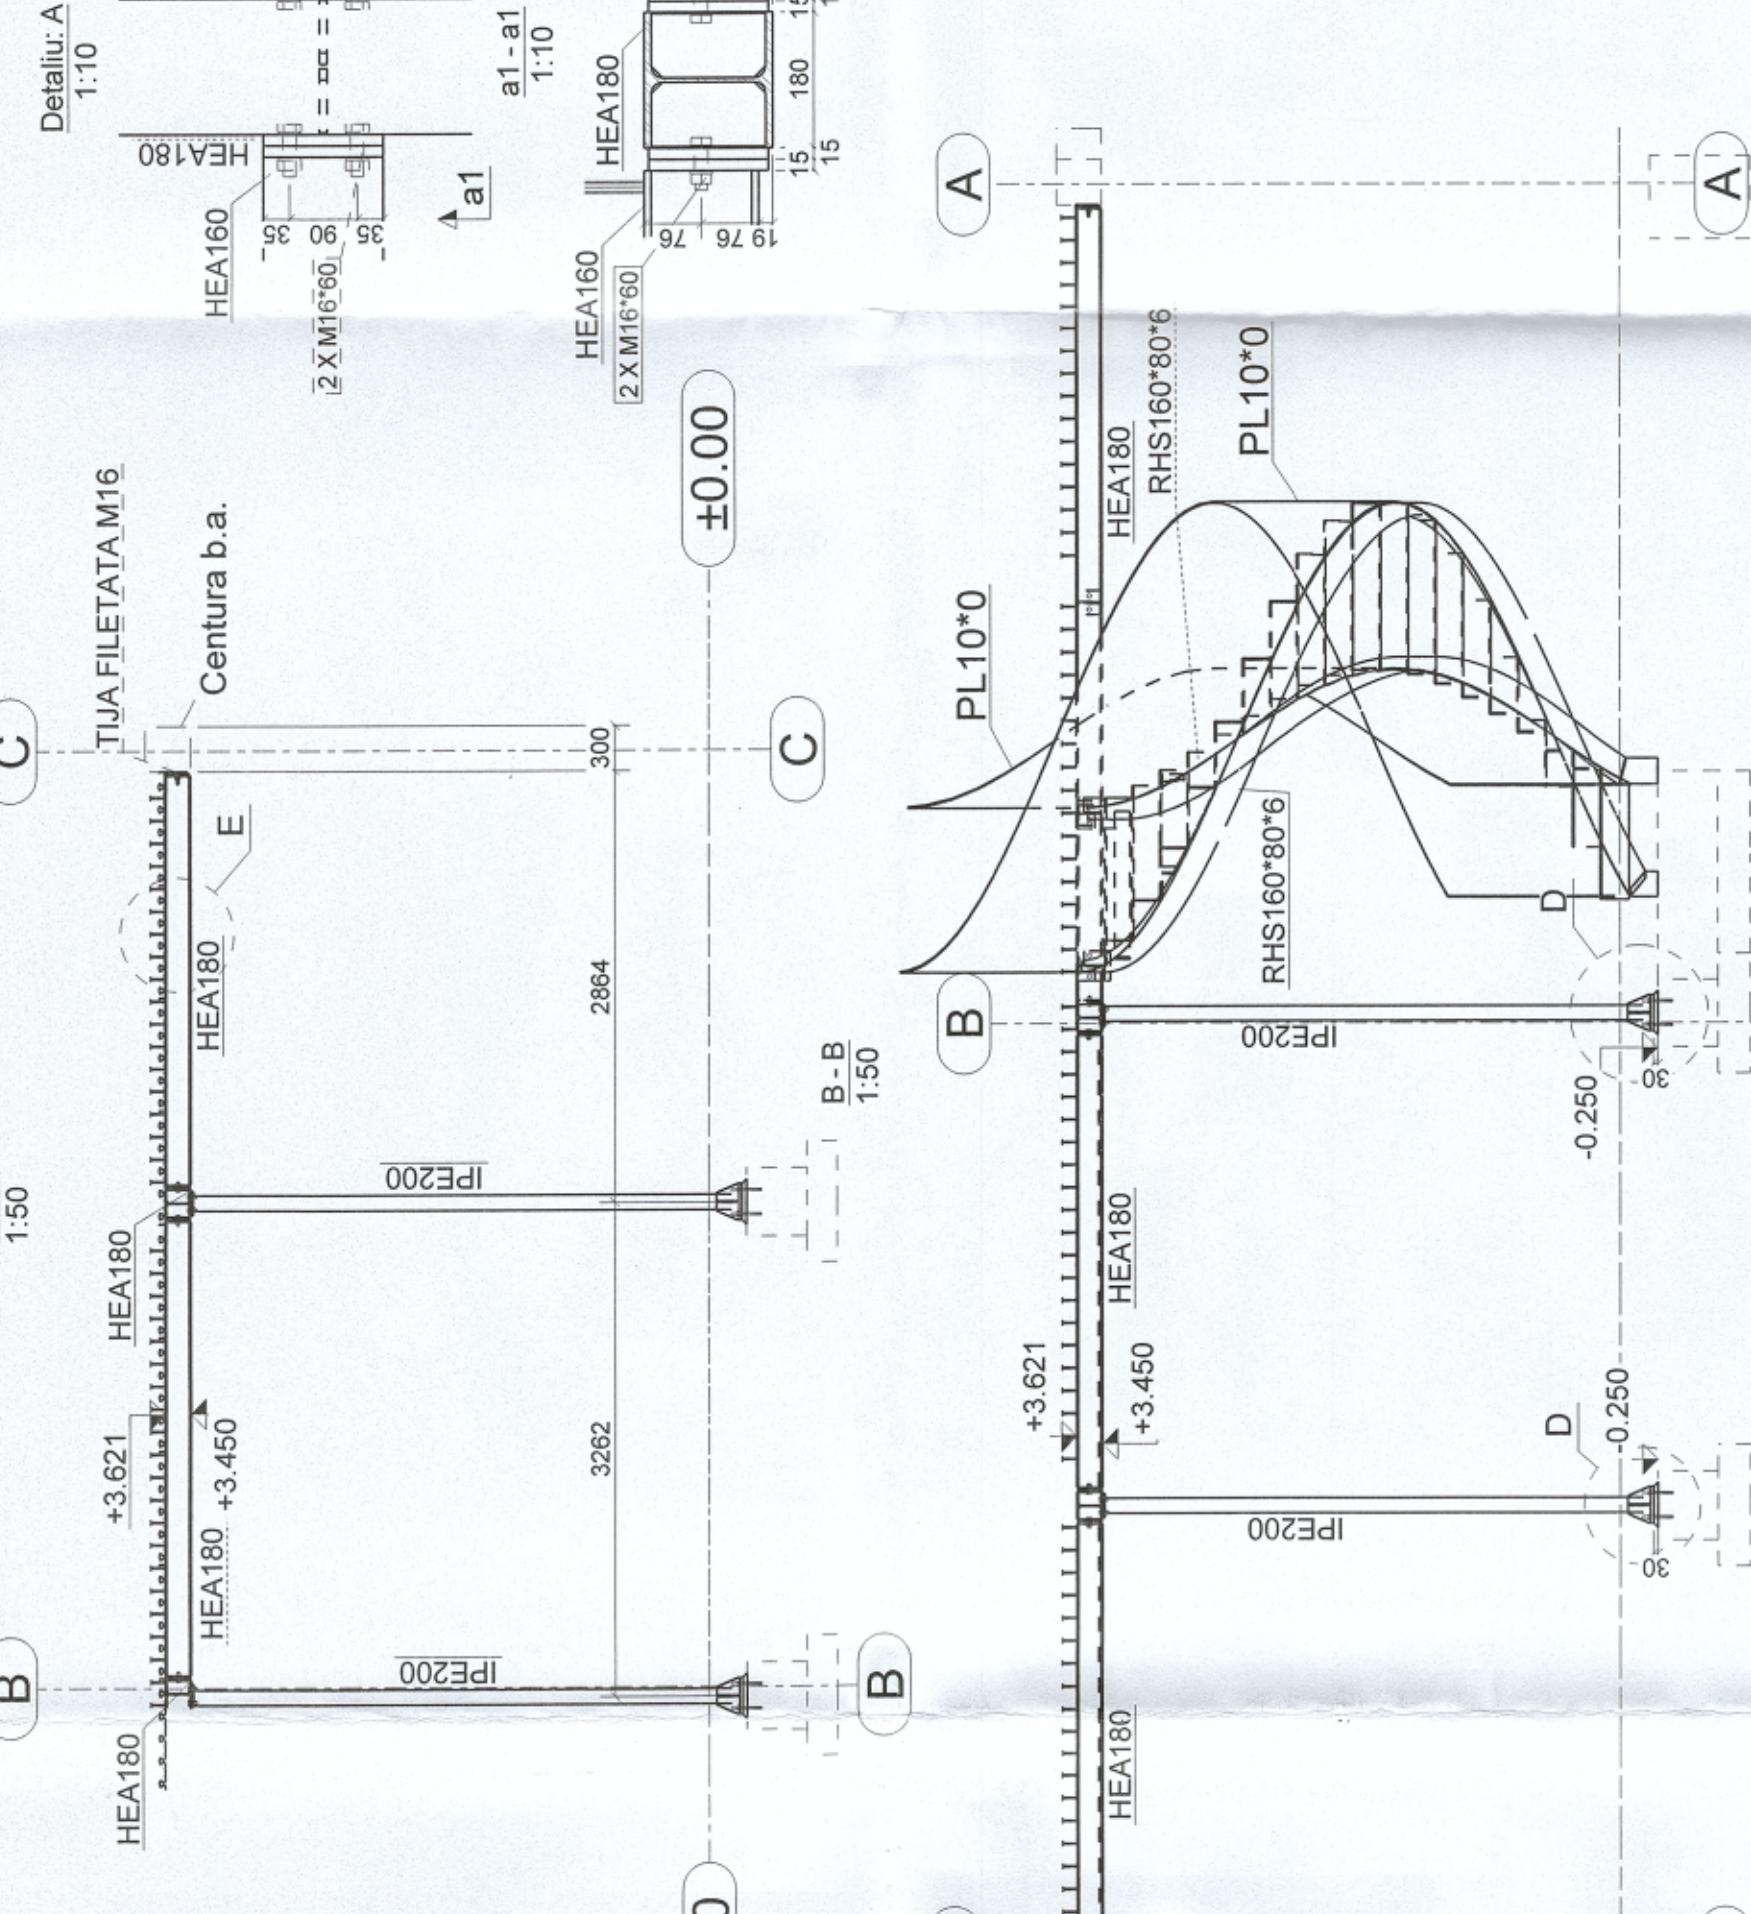

PLAN DISPUNERE TABLA CUTATA PLANSEU MIXT

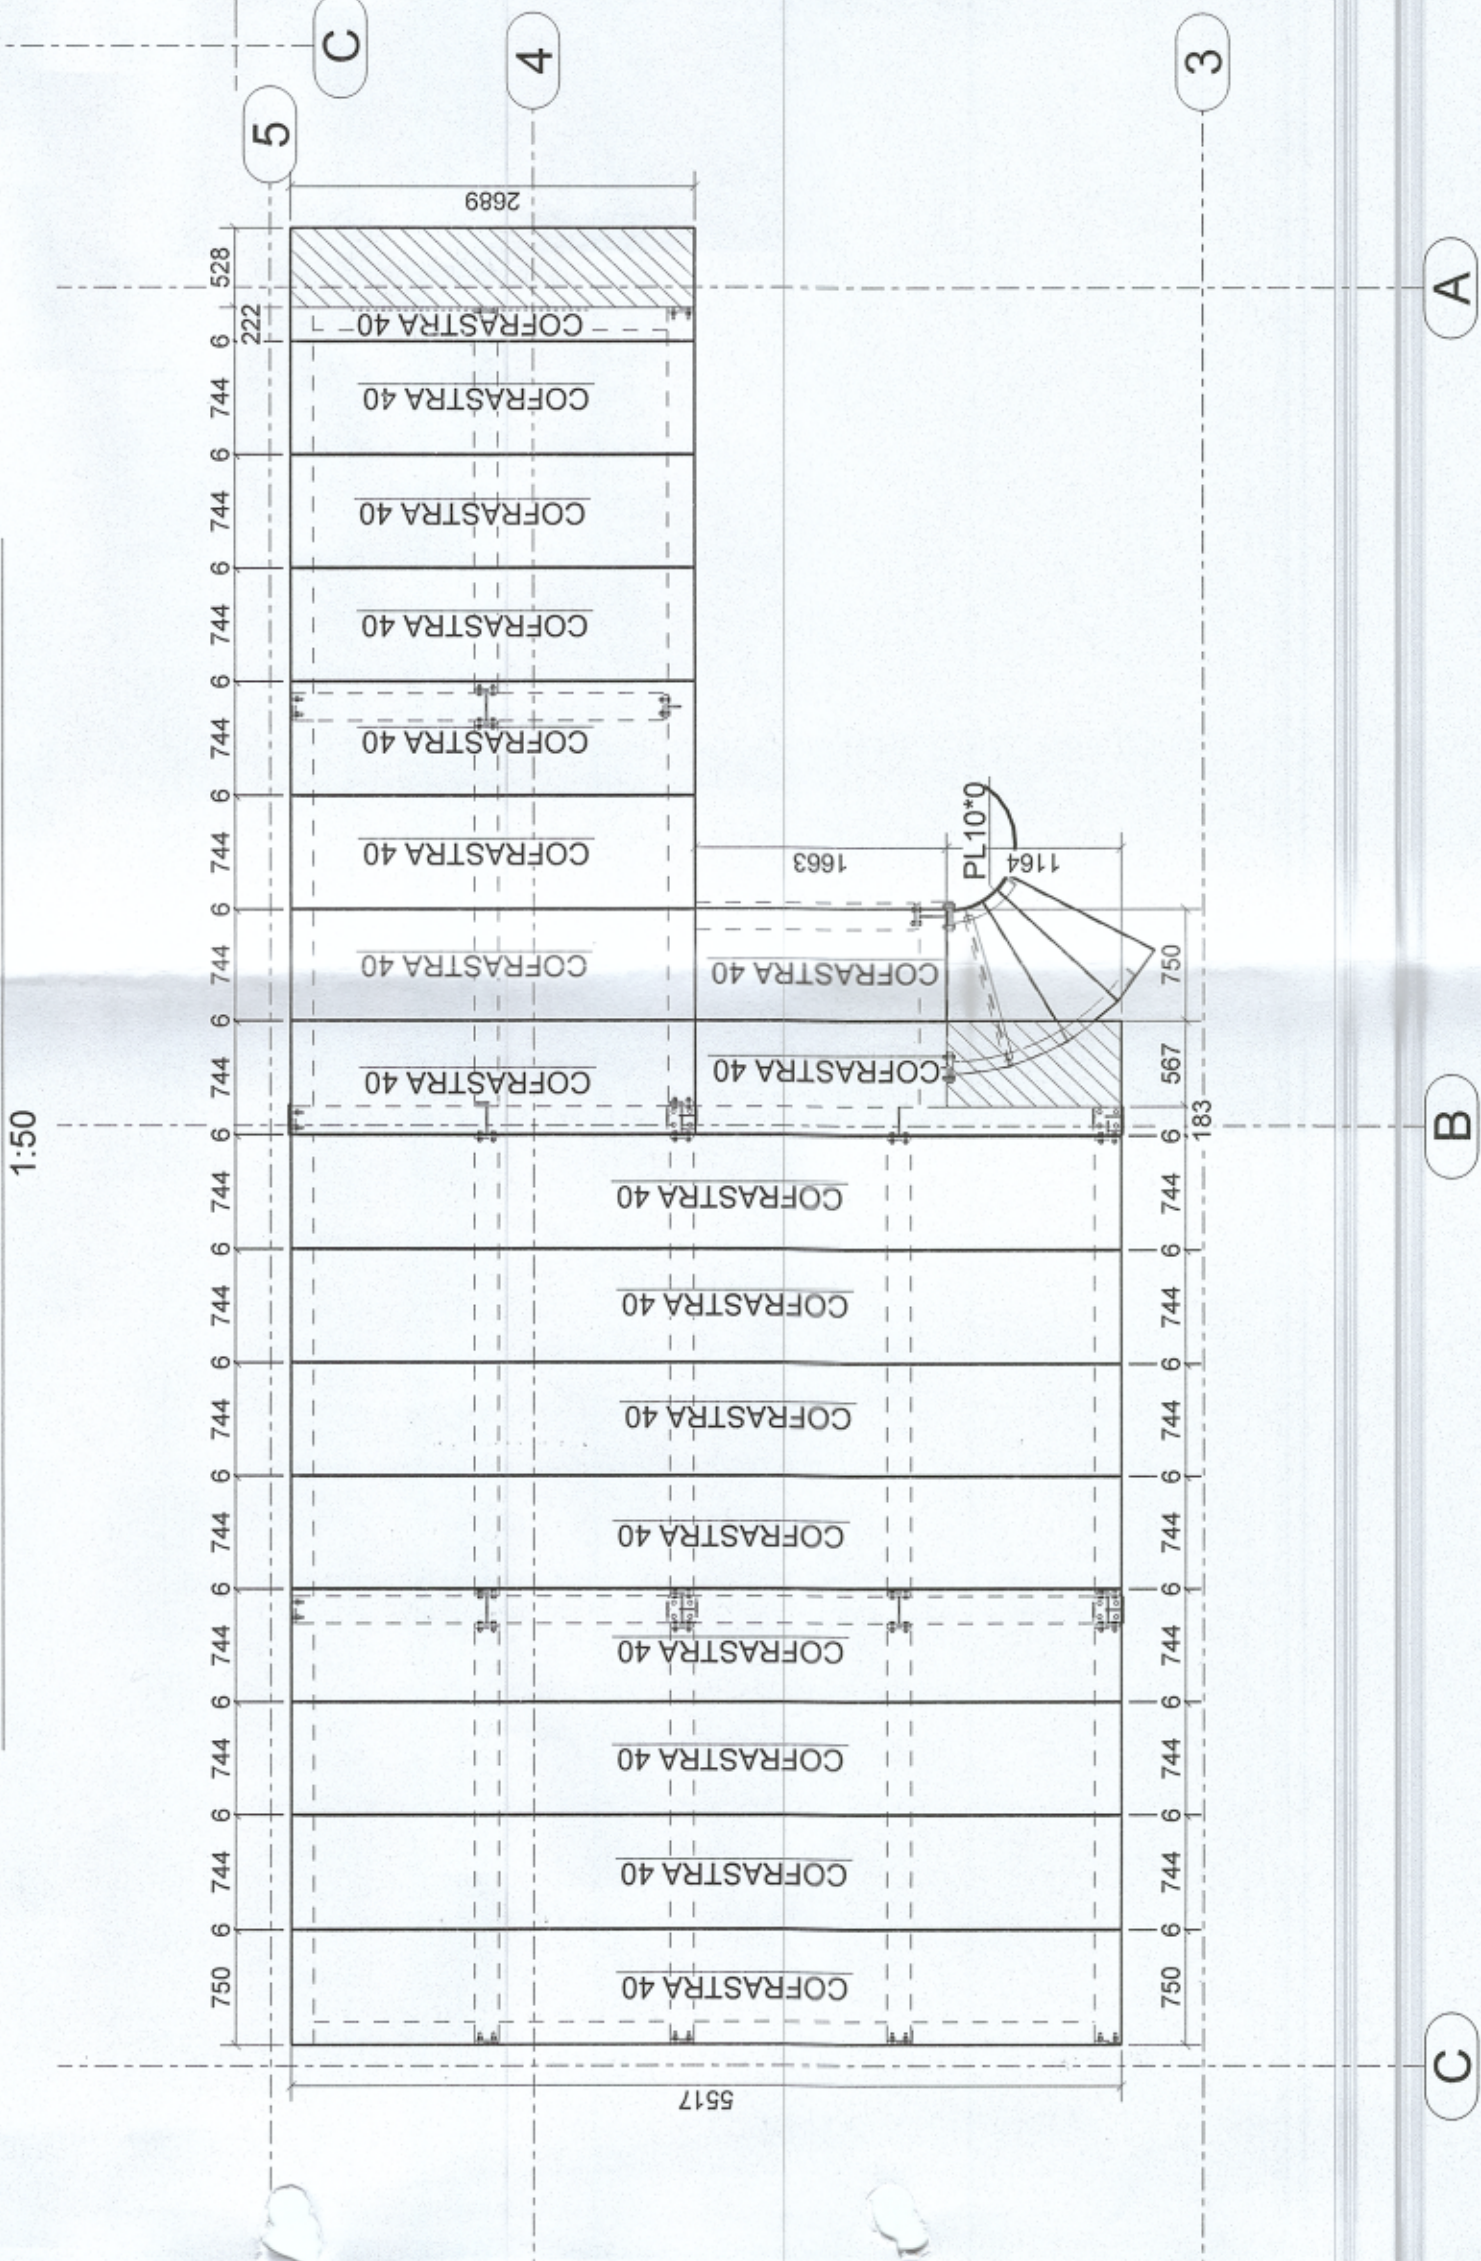

PLAN MONTAJ STRUCTURA METALICA PLANSEU MIXT